

**Geo Systems**

The Geo System's non turf cricket pitch is a combination of aggregate courses, woven Geo textile, Drainage Geo Composite, recycled under pad and either a Wilton Woven or Needle punch playing surface. Some information on each element can be found below.

**Geo Weave Surface - 12mm**

A professional standard, high quality woven cricket wicket with cross linked backing to provide extra strength and reduce damage caused by general wear and tear during play.

**Recycled Geolayer 2 Under Pad 6mm**

Impact absorbing cricket underlay constructed from fibre bonded needle punch and is made from 100% mixed blend polyester waste

**Performance Aggregate Geo Layer 3 - 50mm**


6mm to dust granite shavings

**Re-enforcing woven Geo Textile Geo Layer 4 - 2mm**


GEOfabrics reinforcing woven geotextile provides reinforcement to the sub-grade to prevent excessive deformation of the surface with overlying load. This particularly critical where sub-grade conditions are soft and subject to deformation with continual load cycles.

**Base Aggregate Geo Layer 5 - 50mm**

10mm Angular granite or carboniferous limestone

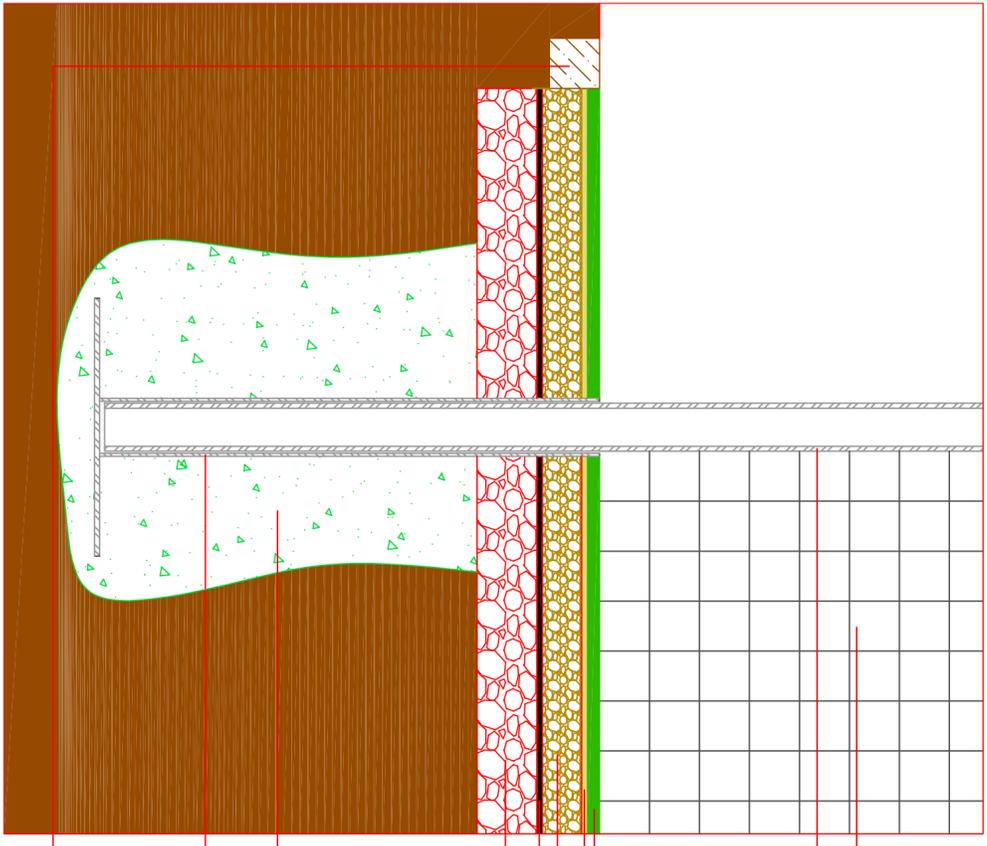

- Netting 50mm Mesh
- 48mm Tube
- Geo Weave Surface - 12mm
- Recycled Geo Layer 2 Under Pad - 6mm
- Performance Aggregate Geo Layer 3 - 50mm
- Re-enforcing Woven Geo Textile Geo Layer 4 - 2mm
- Base Aggregate Geo Layer 5 - 50mm
- 500mm Ground Socket
- Ground socket supported by concrete
- 4"X2" or 100 x 50mm pressure treated Timber or recycled Lumber

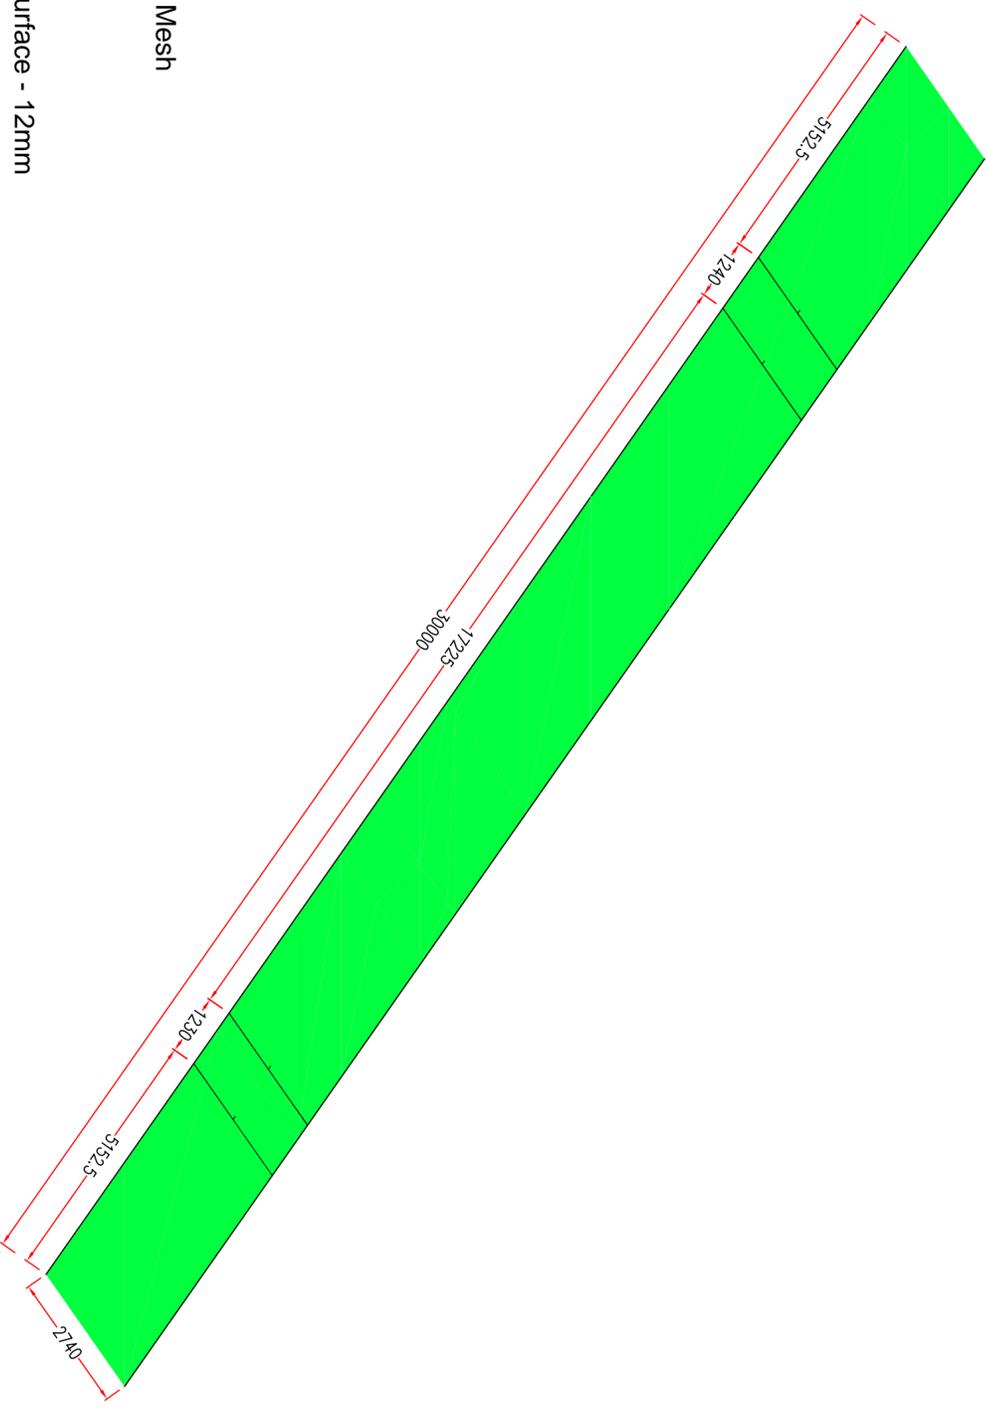

**Optional Extras**

- Batting curtains** to aide viewing and provide a secondary cushion for the ball, 2m high white mesh as standard.
- Anti vermin skirt**, 500mm skirt sewn in to the bottom of the net to guard against vermin damage
- Bowlers end protection net/sight screen**, as part of the framework or as a standalone structure.
- Fully enclosed**, full length or extra heavy duty batting cages.
- 3G bowling ends** for use with spikes, a solution for clubs who are short on space.
- Green or black netting** with the option of our heavy duty 3mm 50mm mesh.
- Full length Geo layer 1** rather than surround surfacing between the batting and bowling ends.
- Recycled sythentic timber** around the perimeter and batting and bowling ends.



**Durantricket**  
SPECIALIST CRICKET EQUIPMENT

**8B Wharf Rd, Stamford, Lincs,  
PE9 2DU**  
T/F: 01572 757300  
enquiries@durantricket.co.uk

Scale: 1:100 & 1:5 @ A2  
Drawing No: DC-CN-30MP

Date Drawn: 06.01.2013  
Revision: --

30m Match Pitch